

TOTAL AREA = 69.5299 ACRES


BLOCK "A"
34.4236 AC.
SUGAR MAPLE HILLS, LLC
P.M.N. 04.07.00.00.00.01
INST. #20031839

MAPLE HILLS
SUGAR MAPLE HILLS (PHASE ONE)
2.0103 AC.
SUGAR MAPLE HILLS, LLC
P.M.N. 04.07.00.00.00.01
INST. #20031839

FOR CLUMP DATA SEE SHEET 5
FOR TANGENT DATA SEE SHEET 3

SCALE: 1" = 100'

SUGAR MAPLE HILLS (PHASE ONE)
SHEET 2 OF 5

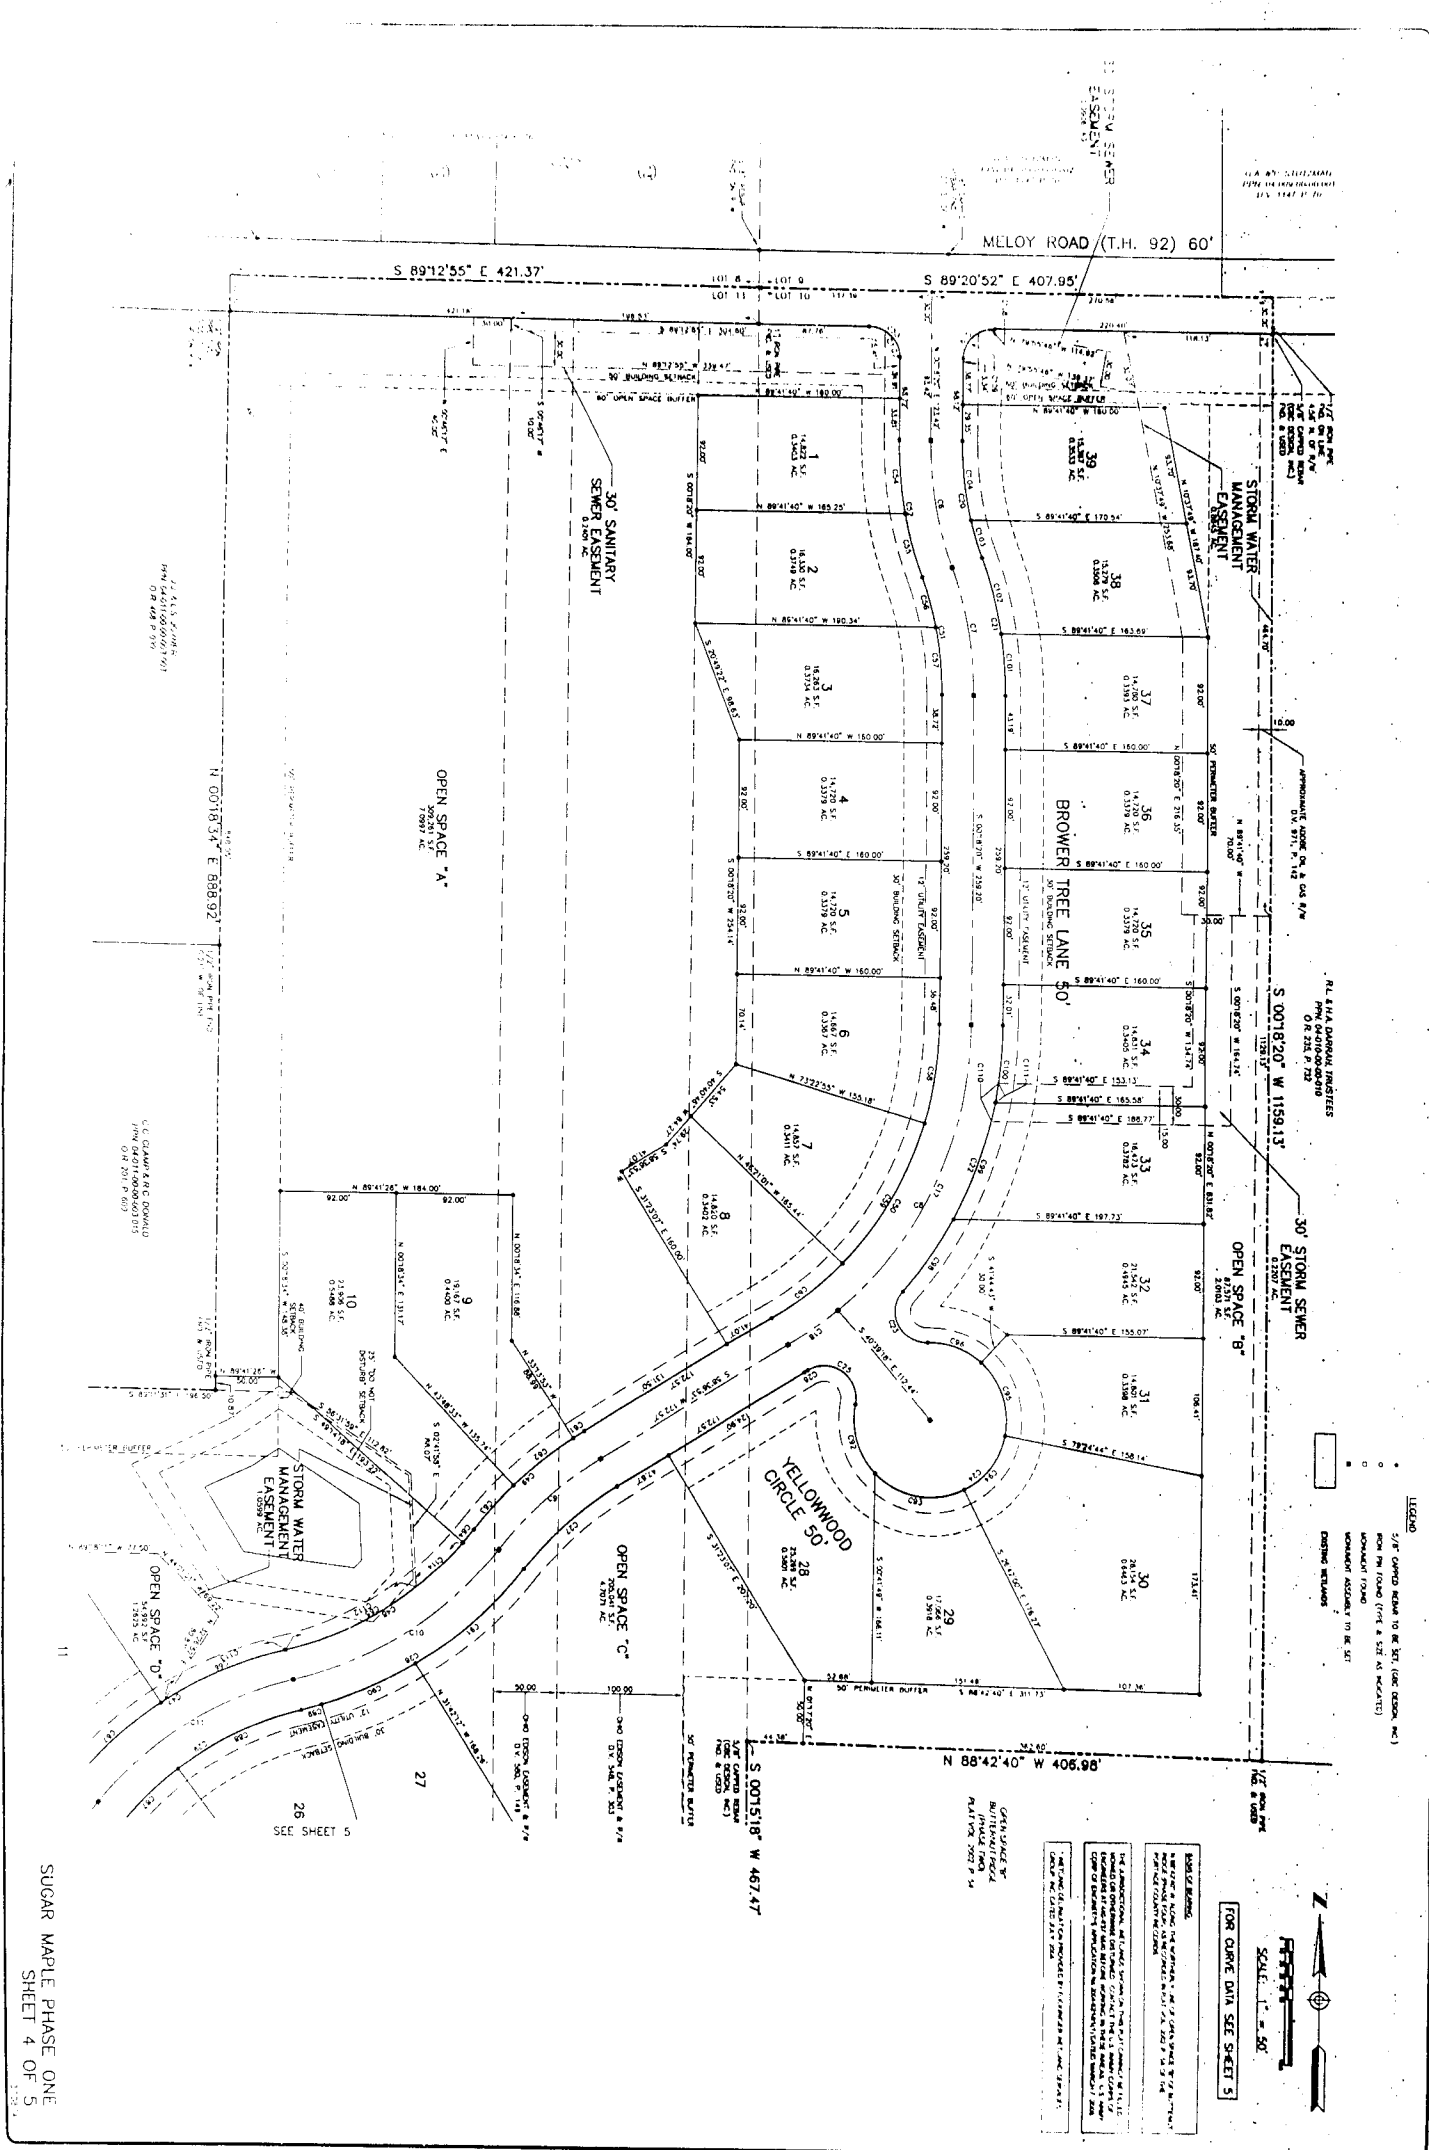

LEGEND




SCALE: 1" = 50'



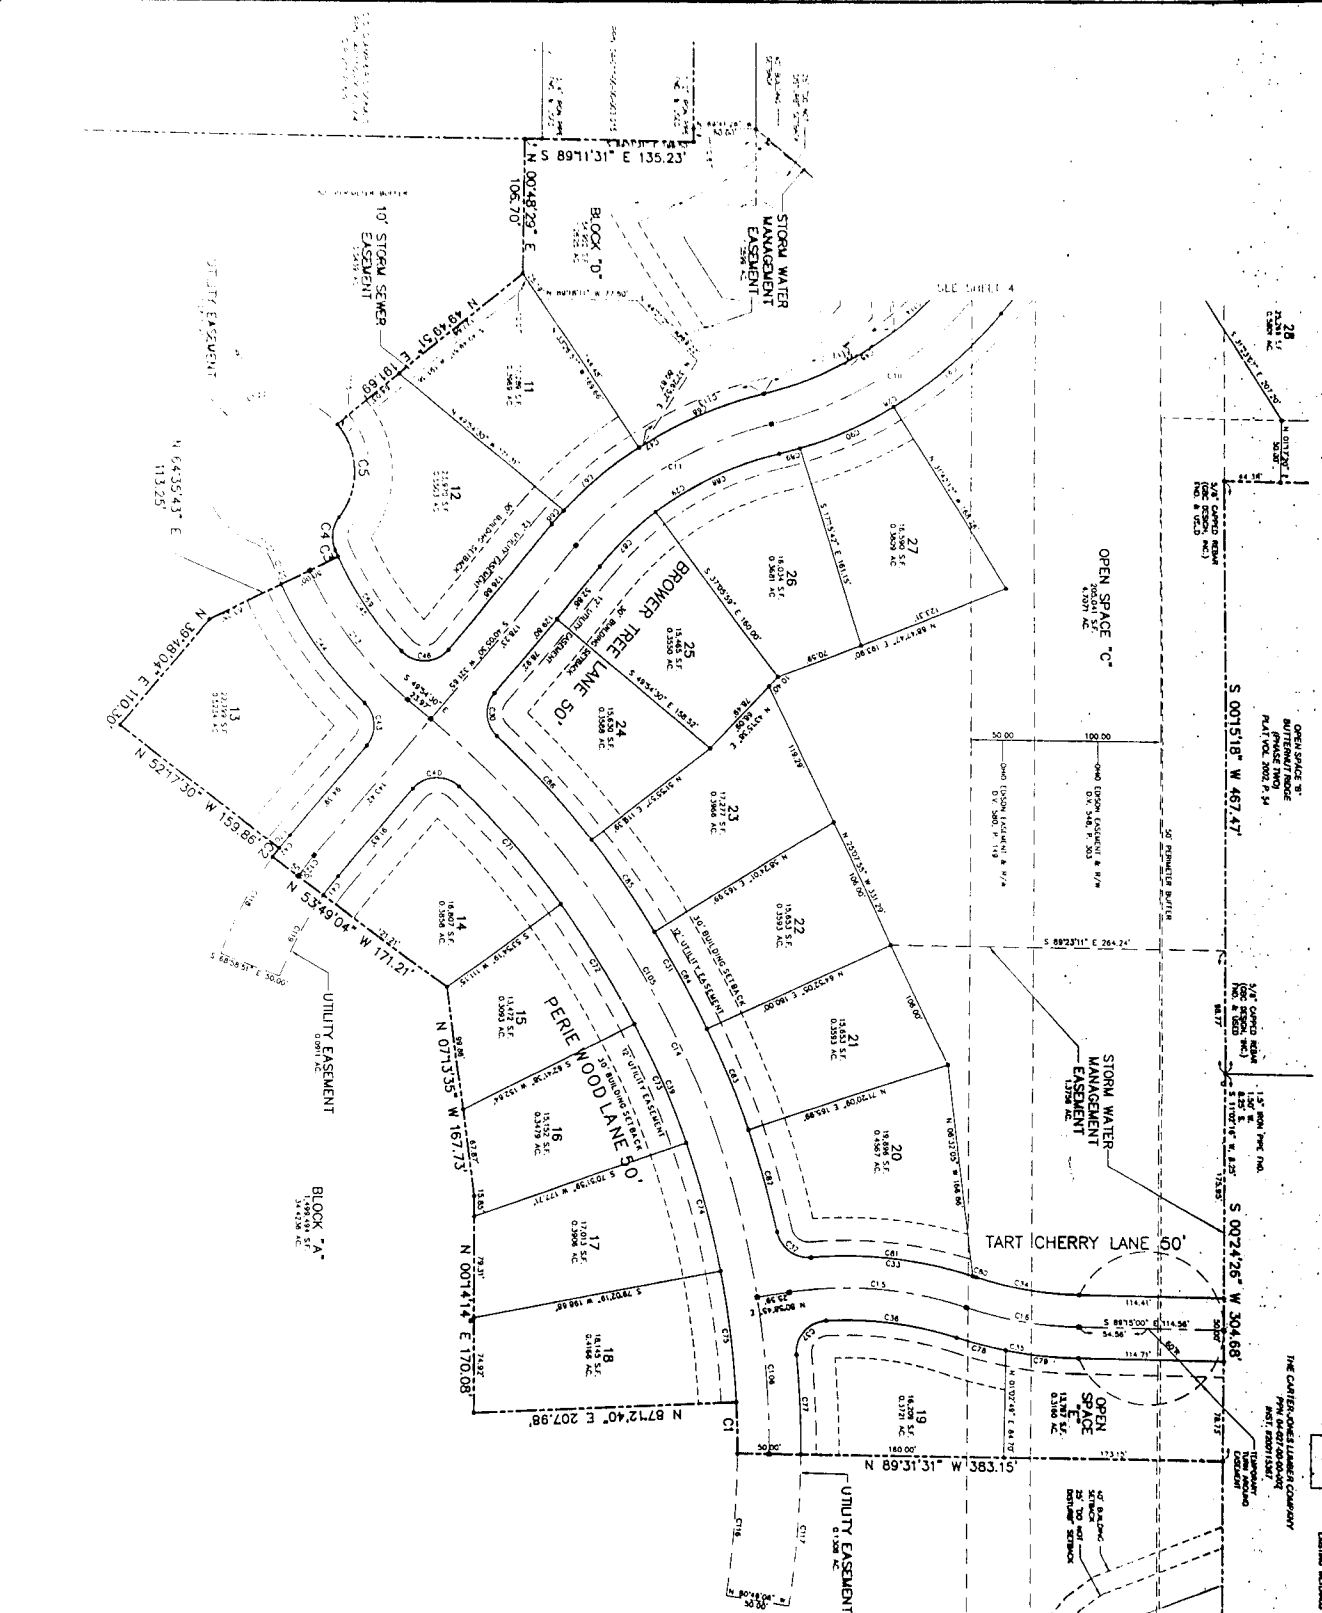

0' 0" 1" 2" 


SUGAR MAPLE PHASE ONE
 SHEET 5 OF 5