



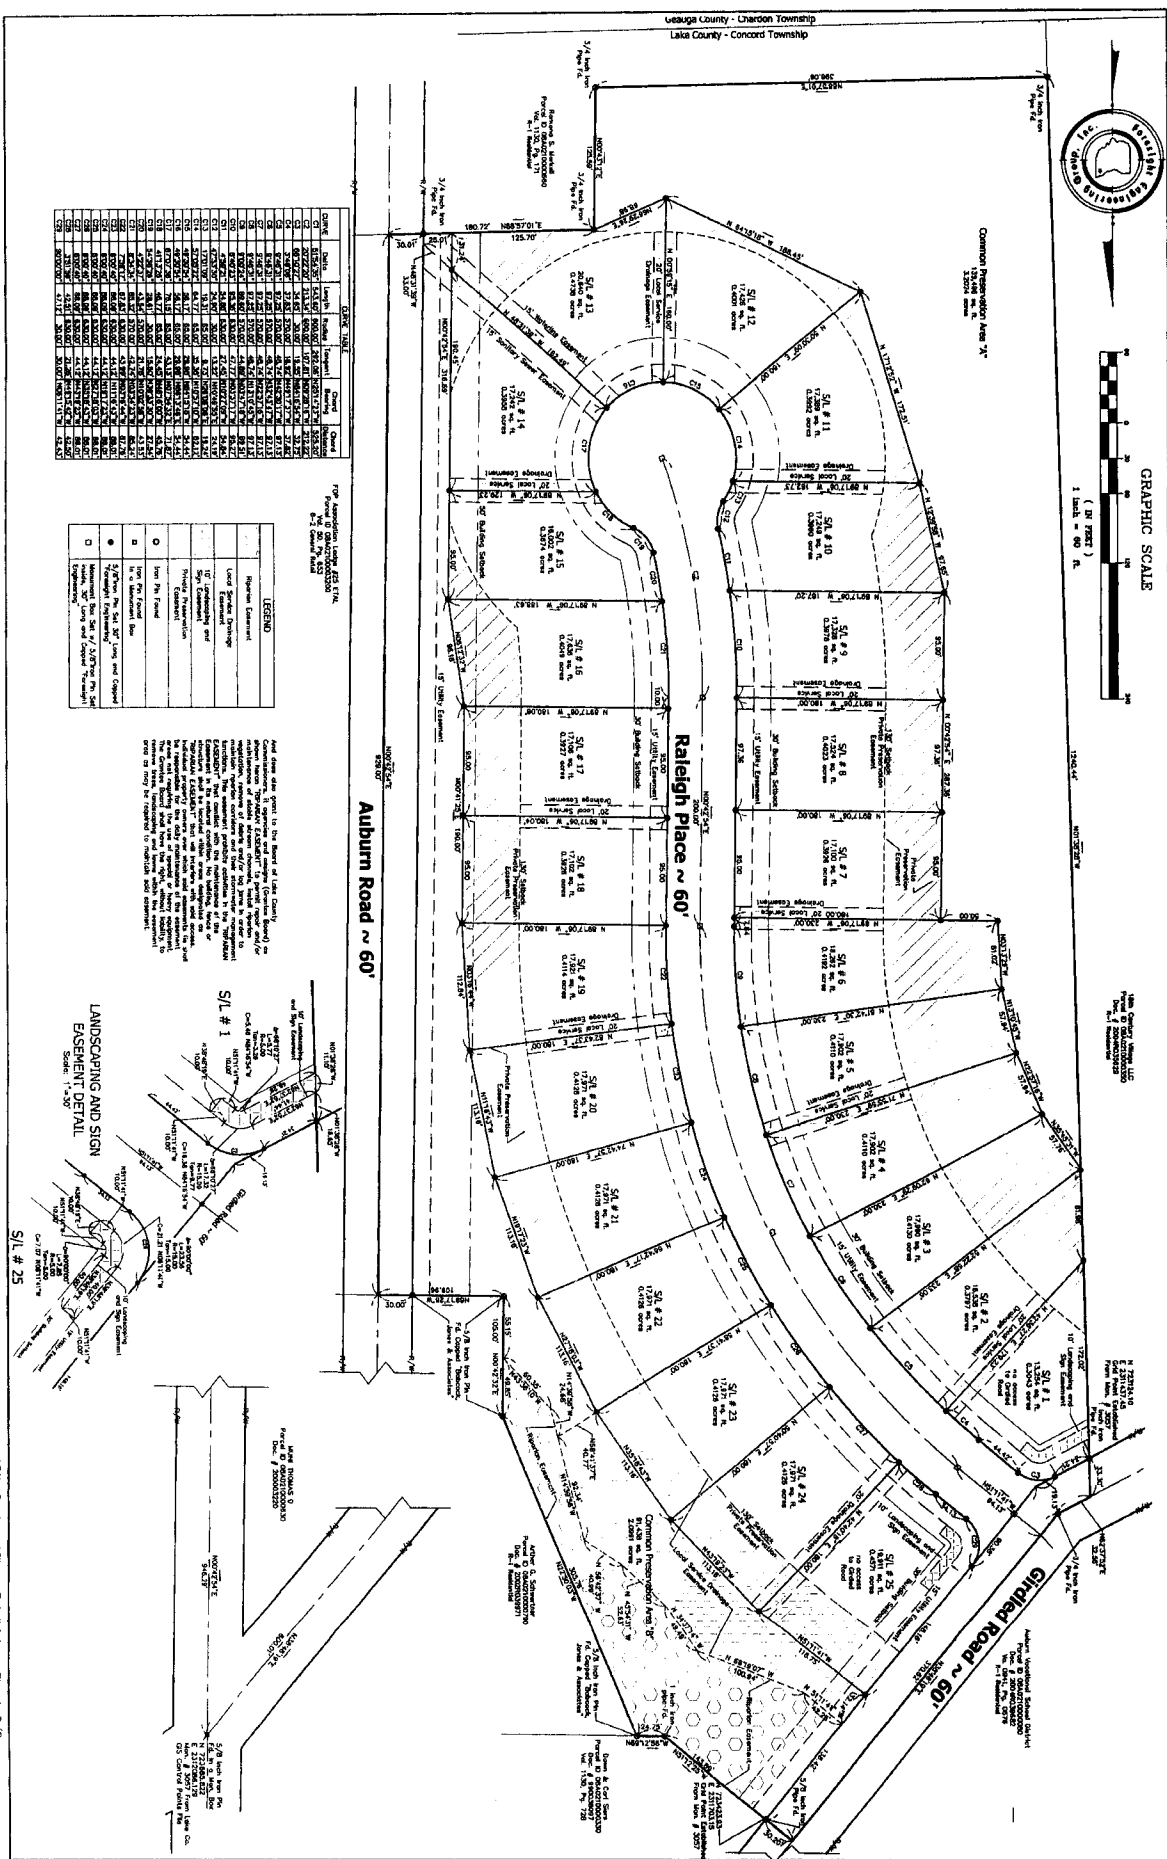

**LEGEND**


