


2001/53423
RECEIVED FOR RECORD
11-28-01

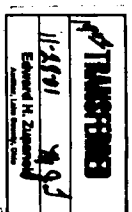

FOR: Restoration
FILE NO: 2001/53423
DATE: 11-28-01
DEPUTY

RECORDED FILE NO: 11-28-01

ACCEPTANCE AND APPROVALS



ACCEPTANCE AND DEDICATION

CITY OF WILLOUGHBY - LAKE COUNTY, TOWNSHIP 10 NORTH, RANGE X WEST OF THE CONNECTICUT WESTERN RESERVE


ForeSight Engineering Group
Engineers & Surveyors
140 2nd Street, N.E.
Canton, Ohio 44705
Phone: 330-452-1111
Fax: 330-452-1112











Lost Nation Road (80')

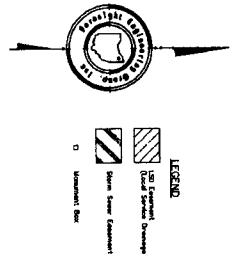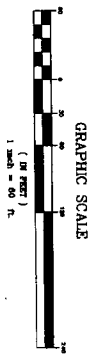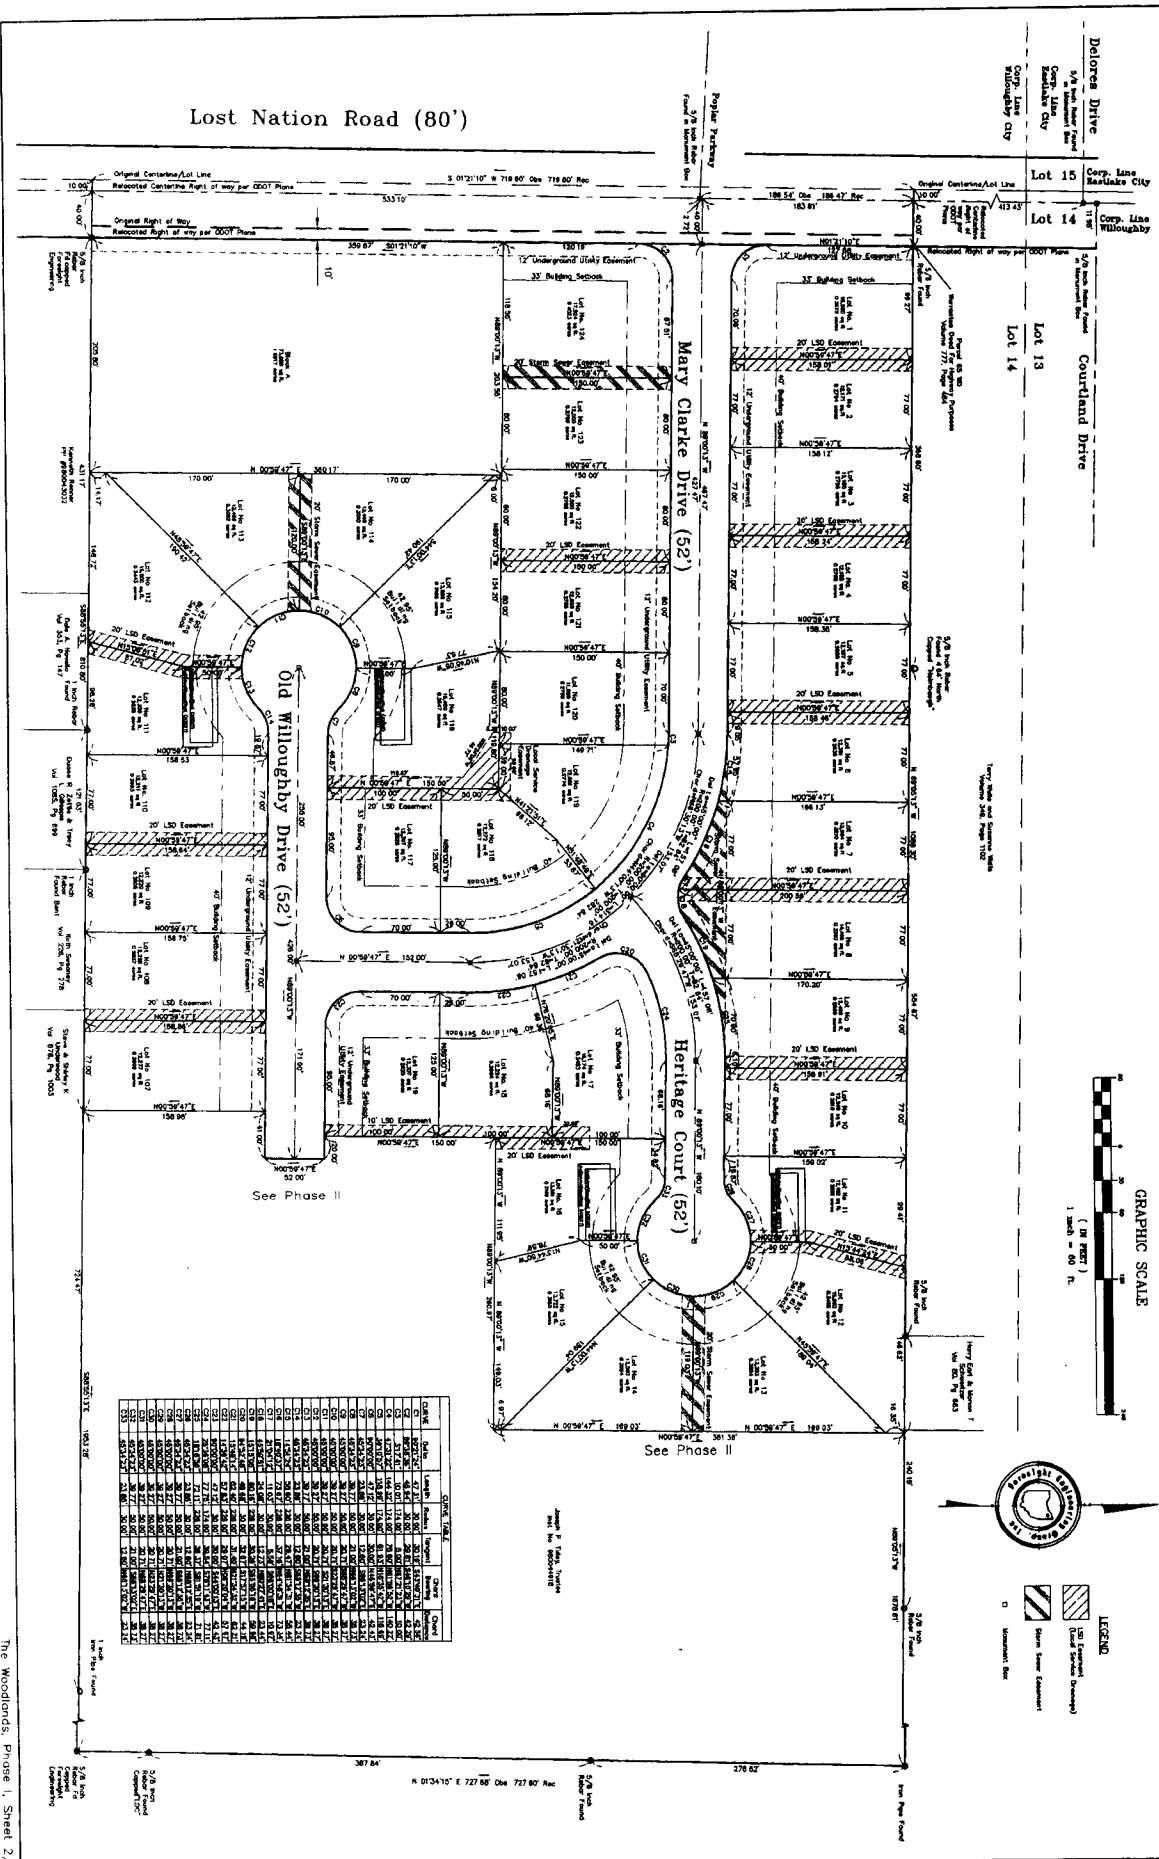

