

LAKE ERIE SHORES DEVELOPMENT, LLC
 201555 66 SQ FT
 0.6271 ACRES


LAKE ERIE SHORES DEVELOPMENT, LLC
 201555 66 SQ FT
 0.6271 ACRES

0 30 60 90 120
 SCALE 1"=60'



outlook
 Engineering, Inc

101-42-25-2

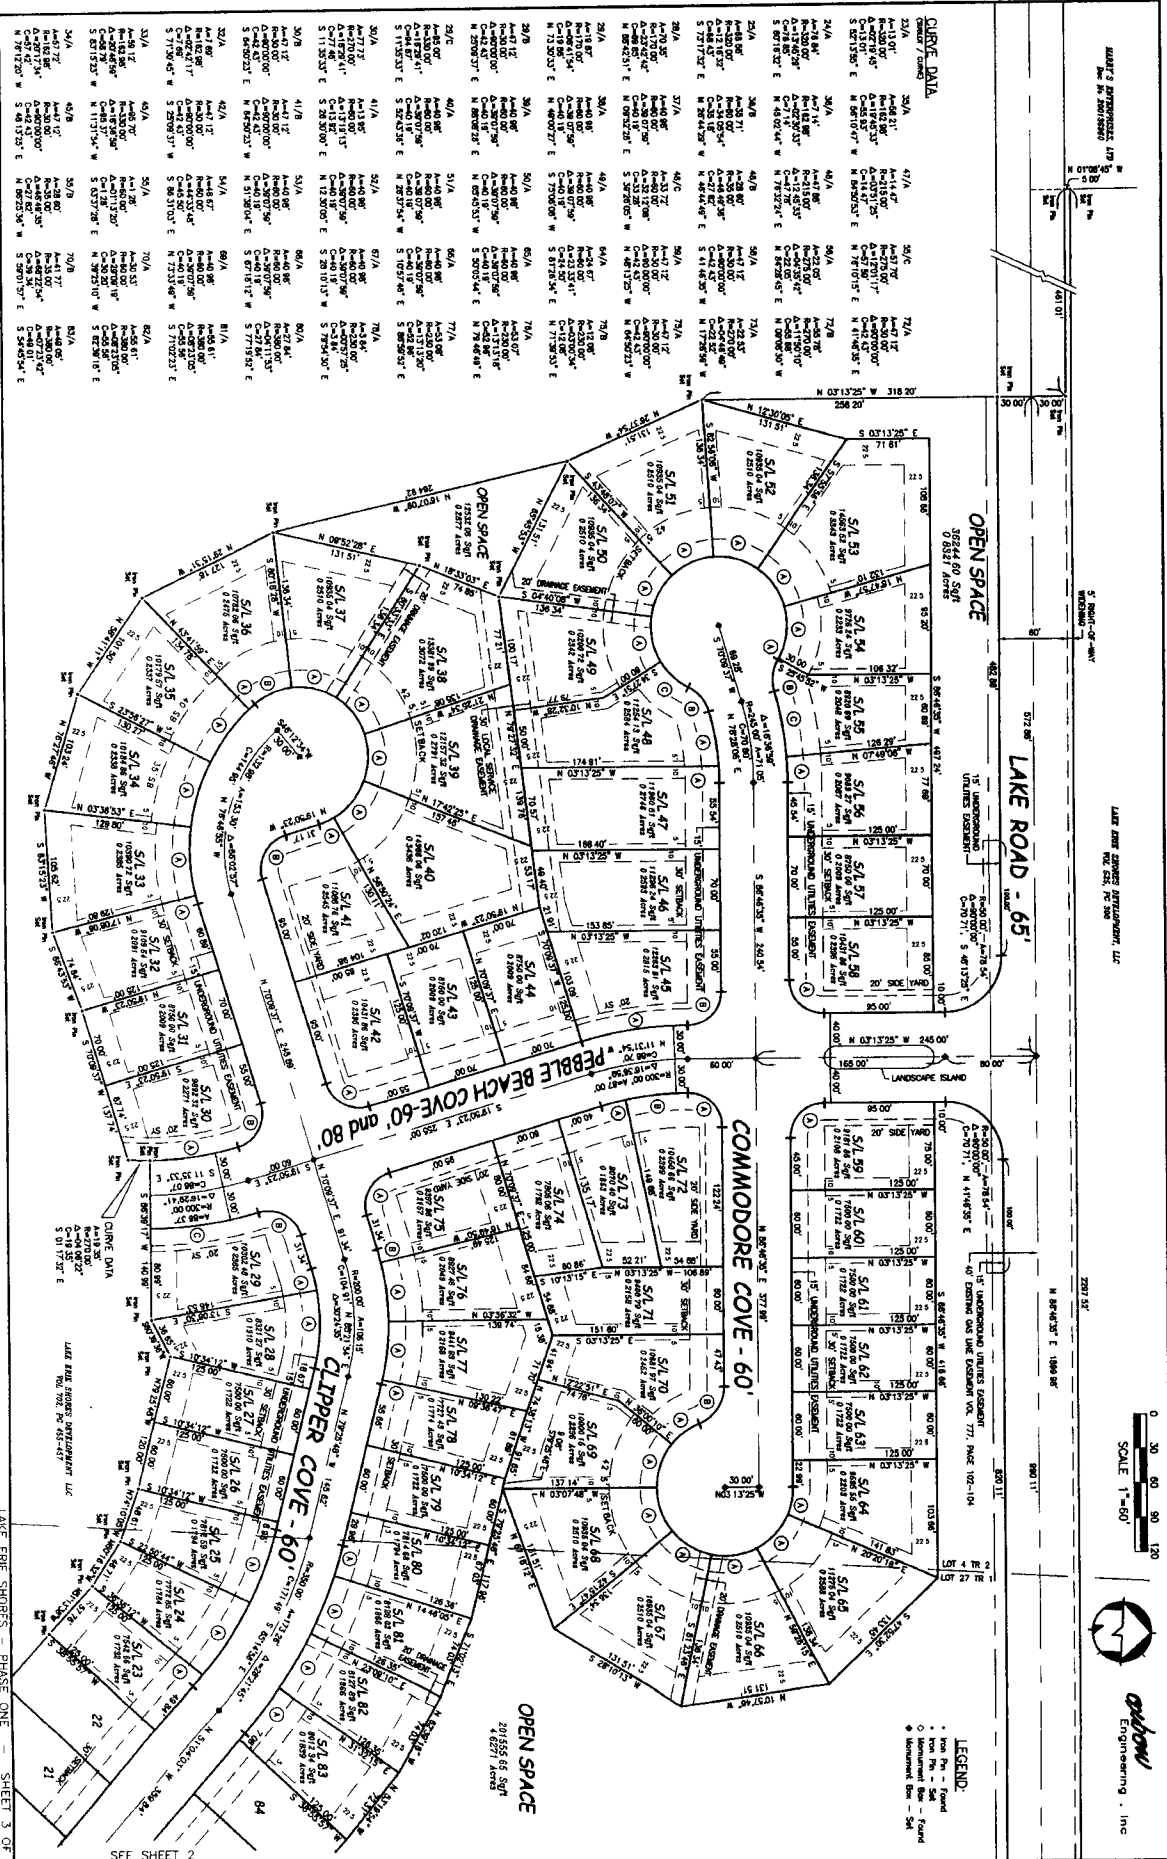

LEGEND:
 * Non Per - Found
 * from Per - Set - Found
 * Monument - Set - Found
 * Monument - Set - Not

OPEN SPACE
 201555 66 SQ FT
 0.6271 ACRES

SEE SHEET 2

LAKE ERIE SHORES - PHASE ONE - SHEET 3 OF 3

CURVE DATA

23/A	32/A	41/A	50/A	59/A	68/A	77/A	86/A
24/A	33/A	42/A	51/A	60/A	69/A	78/A	87/A
25/A	34/A	43/A	52/A	61/A	70/A	79/A	88/A
26/A	35/A	44/A	53/A	62/A	71/A	80/A	89/A
27/A	36/A	45/A	54/A	63/A	72/A	81/A	90/A
28/A	37/A	46/A	55/A	64/A	73/A	82/A	91/A
29/A	38/A	47/A	56/A	65/A	74/A	83/A	92/A
30/A	39/A	48/A	57/A	66/A	75/A	84/A	93/A
31/A	40/A	49/A	58/A	67/A	76/A	85/A	94/A